

# 2 Story 4 BR Model Shetler Model



DRAWINGS PROVIDED BY:

PROJECT DESCRIPTION:  
2 Story 4 BR Model  
Shetler Model

SHEET TITLE:

NO.	DESCRIPTION	BY	DATE

SCALE:

DATE:  
9/3/2025

**K-1**



Exterior Elevation Front



Exterior Elevation Right



Exterior Elevation Back



Exterior Elevation Left

DRAWINGS PROVIDED BY:

PROJECT DESCRIPTION:  
2 Story 4 BR Model  
Shetler Model


SHEET TITLE:  
Elevations

NO.	DESCRIPTION	BY	DATE

SCALE:  
3/16"=1'

DATE:  
9/3/2025

**K-2**

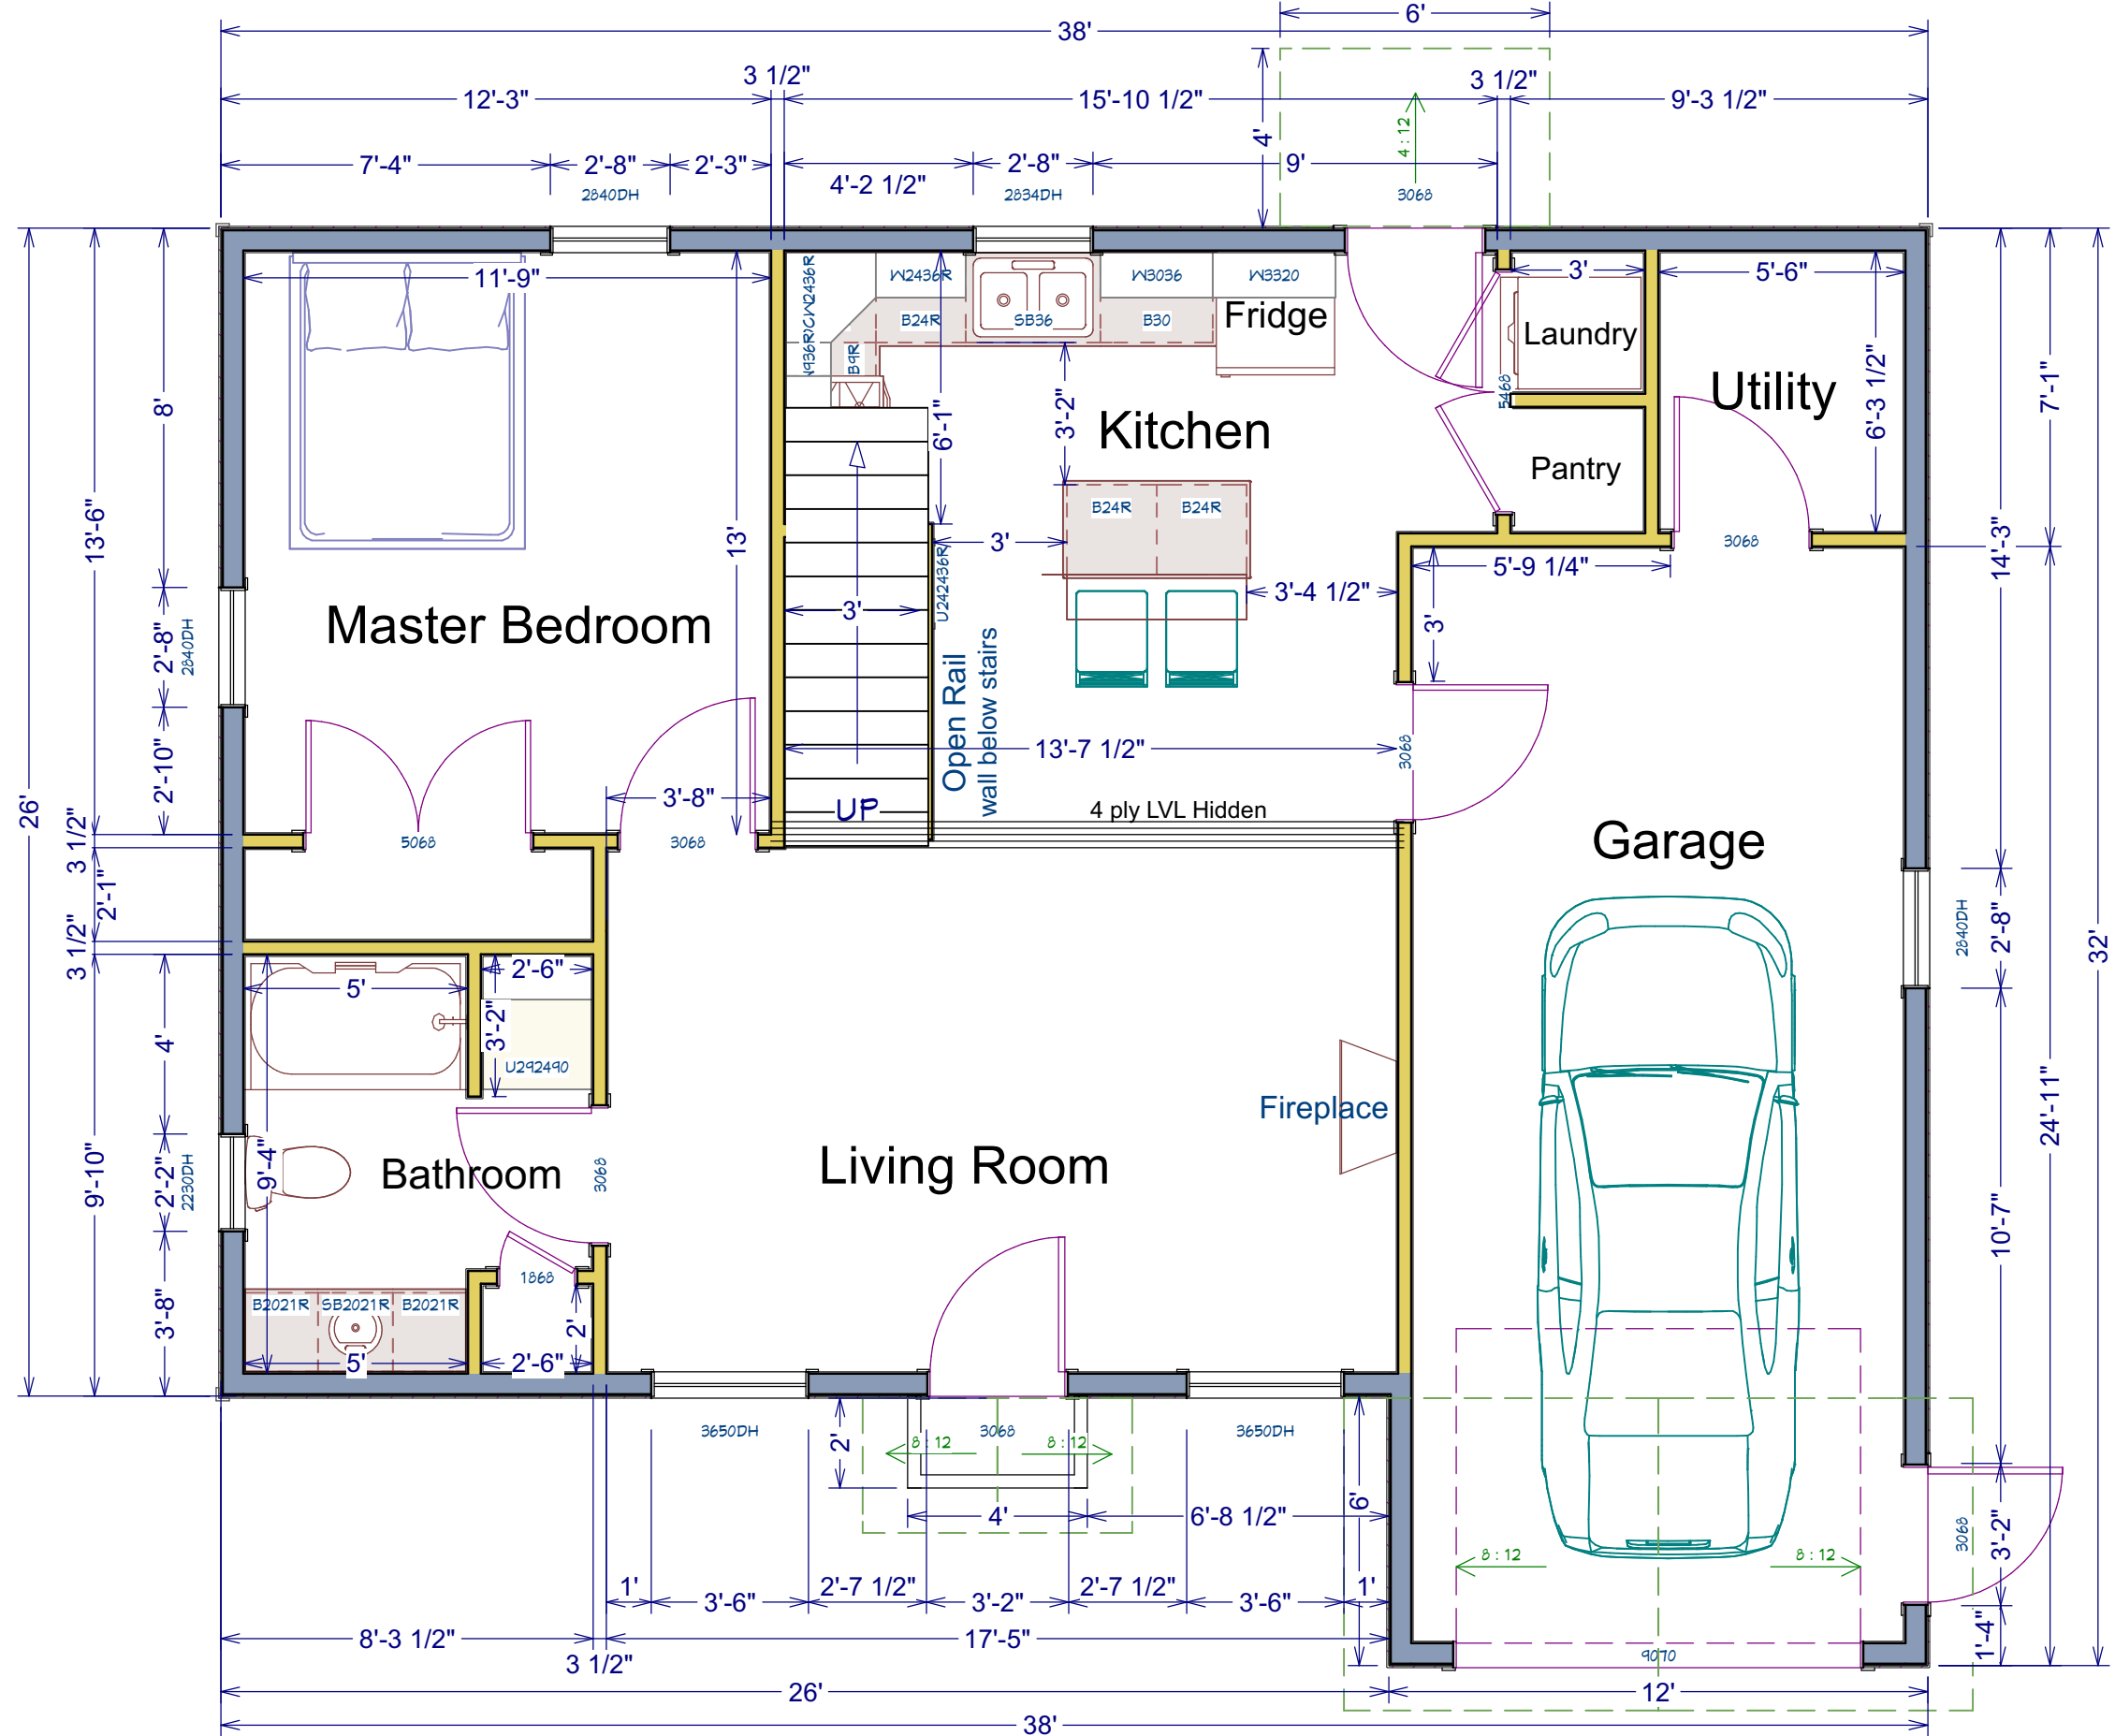

DRAWINGS PROVIDED BY:

PROJECT DESCRIPTION:  
 2 Story 4 BR Model  
 Shetler Model


SHEET TITLE:  
**1st Floor**

NO.	DESCRIPTION	BY	DATE

SCALE:  
 1/4"=1'

DATE:  
 9/3/2025

**K-3**

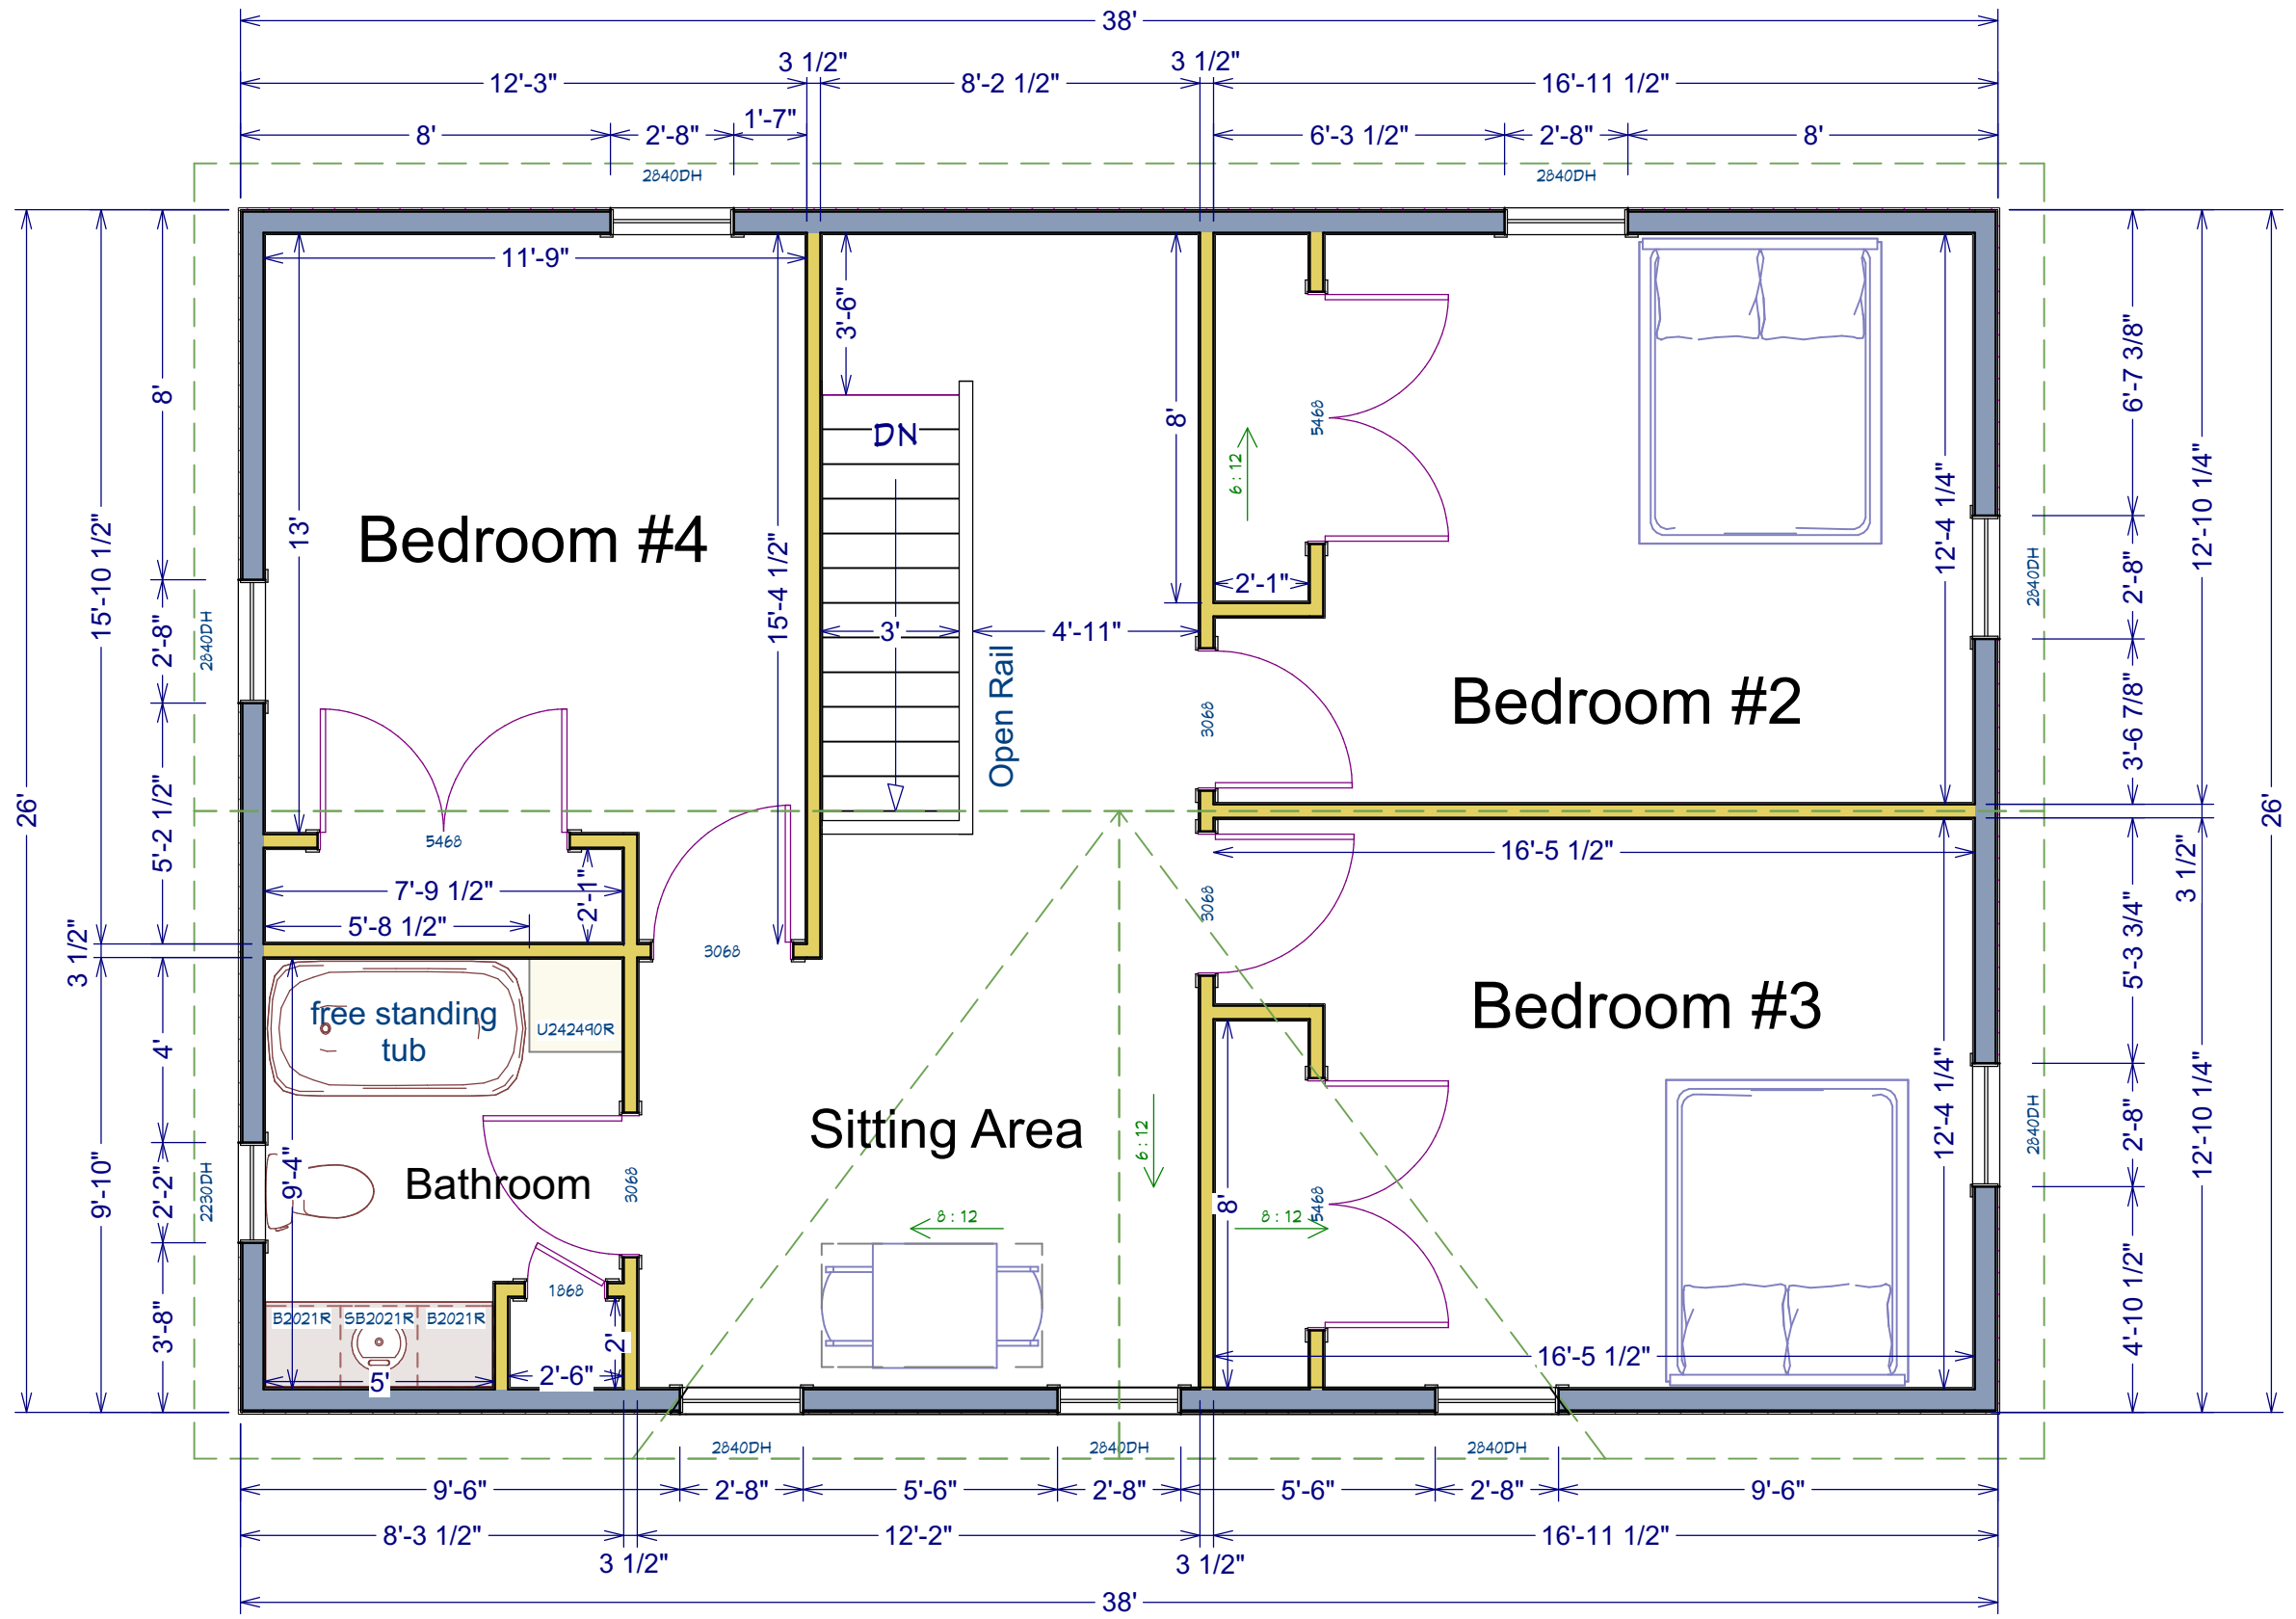

DRAWINGS PROVIDED BY:

PROJECT DESCRIPTION:  
 2 Story 4 BR Model  
 Shetler Model


SHEET TITLE:  
**2nd Floor**

NO.	DESCRIPTION	BY	DATE

SCALE:  
 1/4" = 1'

DATE:  
 9/3/2025

**K-4**

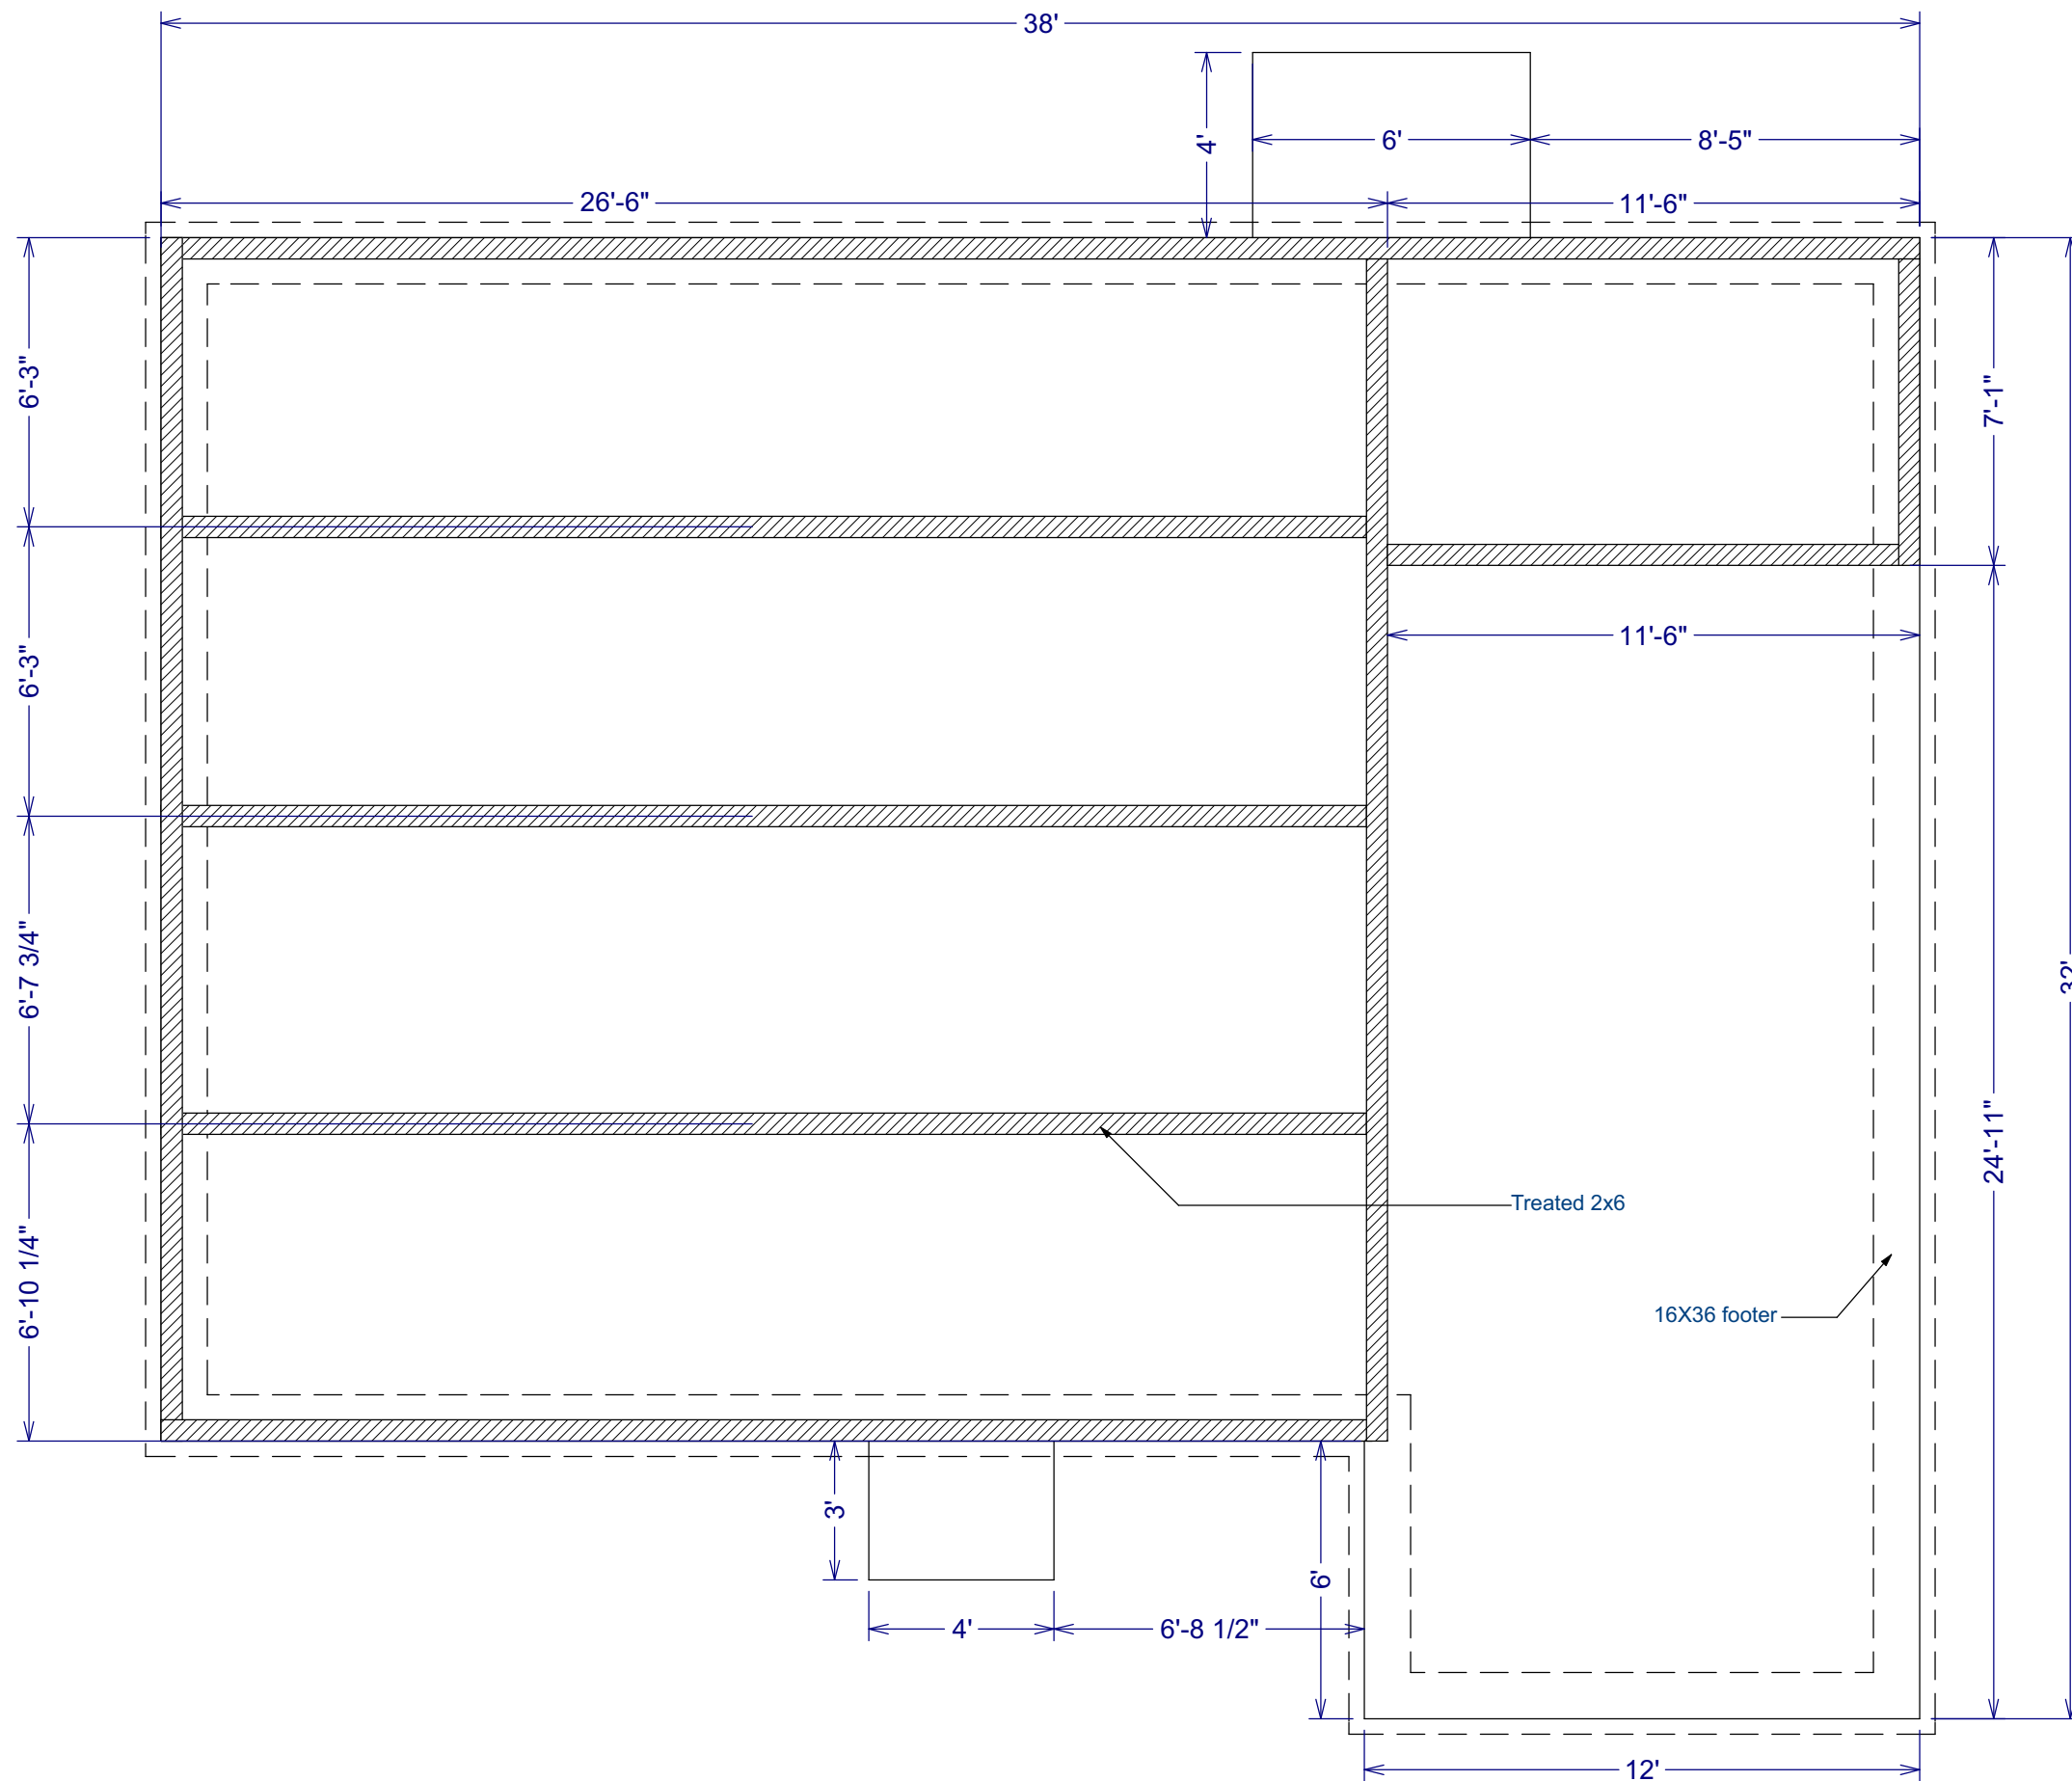

DRAWINGS PROVIDED BY:

PROJECT DESCRIPTION:  
 2 Story 4 BR Model  
 Shetler Model

SHEET TITLE:  
 Foundation Plan

NO.	DESCRIPTION	BY	DATE

SCALE:  
 1/4" = 1'

DATE:  
 9/3/2025

**K-5**





DRAWINGS PROVIDED BY:

PROJECT DESCRIPTION:  
 2 Story 4 BR Model  
 Shetler Model

SHEET TITLE:

NO.	DESCRIPTION	BY	DATE

SCALE:

DATE:  
 9/3/2025

**K-7**